




Component Structures (PTY) LTD

Reg. No. 66/12140/07

12 Ingwe Road
Sebenza
Edenvale 1610

P O Box 8123
Edenglen
1613

Telephone: 011 452-2036
Fax: 011 452-2044

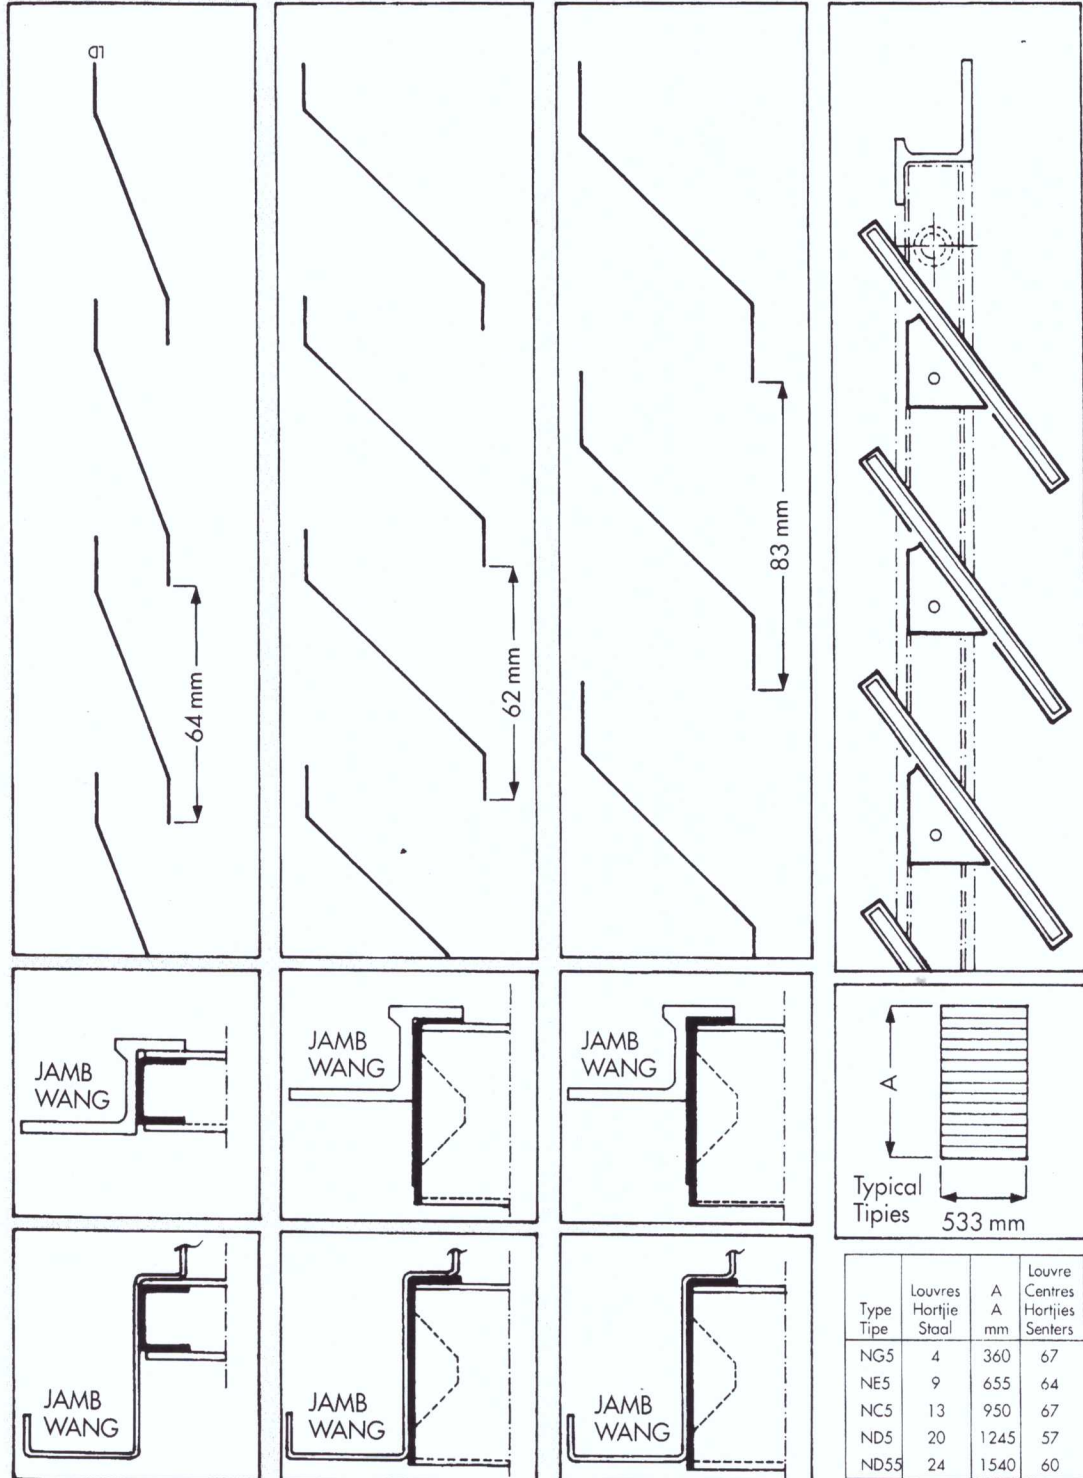

| Type | LA | LC | LD |
|-------------------------------------|--------|----------|----------|
| Free Air Flow Vry Lugvloei | 25% | 45% | 48% |
| Unsupported Span Ongestutte Span | 760 mm | 1 370 mm | 1 370 mm |

Standard Economic 1,6 mm thick Blades. Especially suitable for window sections as there is no overlap outside the rebate. Standaard Ekonomiese blaie van 1,6 mm dik.

Veral geskik vir vensterprofiel omdat daar geen oorleueling buite die spassing is nie.

Splay lug types. 1,6 mm thick Blades allowing increased ventilation and larger unsupported width span. Disadvantages - Projects beyond window face and therefore needs jamb filllets to cover side piercings (except when in P/S surrounds). Also gives access to small birds and vermin unless fitted with internal screens.

Hellingkloutipes. Blaie van 1,6 mm dik wat ventilasie bevorder en groter ongestutte spanwyde moontlik maak. Nadele — Steek verby die venstervlak en vereis dus wangstroke om die kant tensy dit toegesluit word met 'n skerm aan die binnekant.

Louvre Guides for Standard Residential type windows to take 6 mm Glass Blades 102 mm deep. Can be fitted to any type of window or pressed metal frame.

Hortjieleiers vir standaard woning-vensters wat 6 mm dikke glasblaie 102 mm diep vat. Kan aan enige tipe venster of persstaalraam aangebring word.

| Type | Louvres Hortjie Staal | A mm | Louvre Centres Hortjies Senters |
|------|-----------------------------|---------|--|
| NG5 | 4 | 360 | 67 |
| NE5 | 9 | 655 | 64 |
| NCS | 13 | 950 | 67 |
| ND5 | 20 | 1245 | 57 |
| ND55 | 24 | 1540 | 60 |